

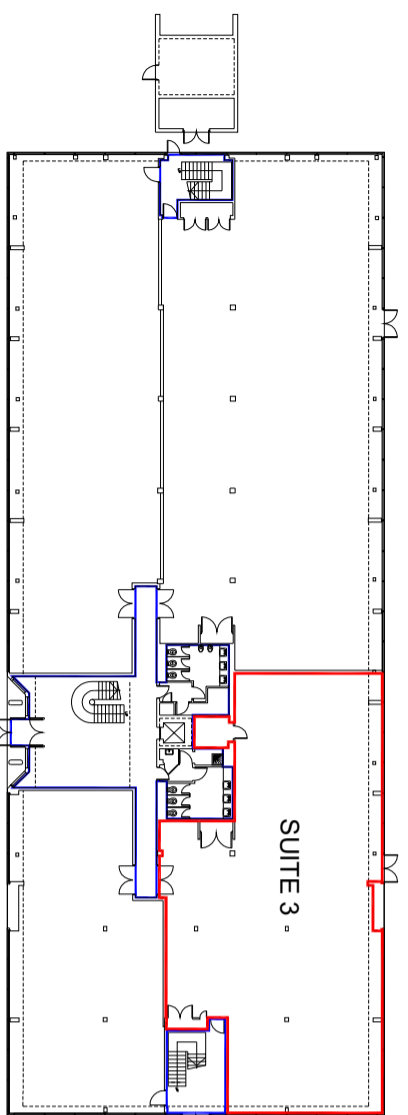


FIRST FLOOR

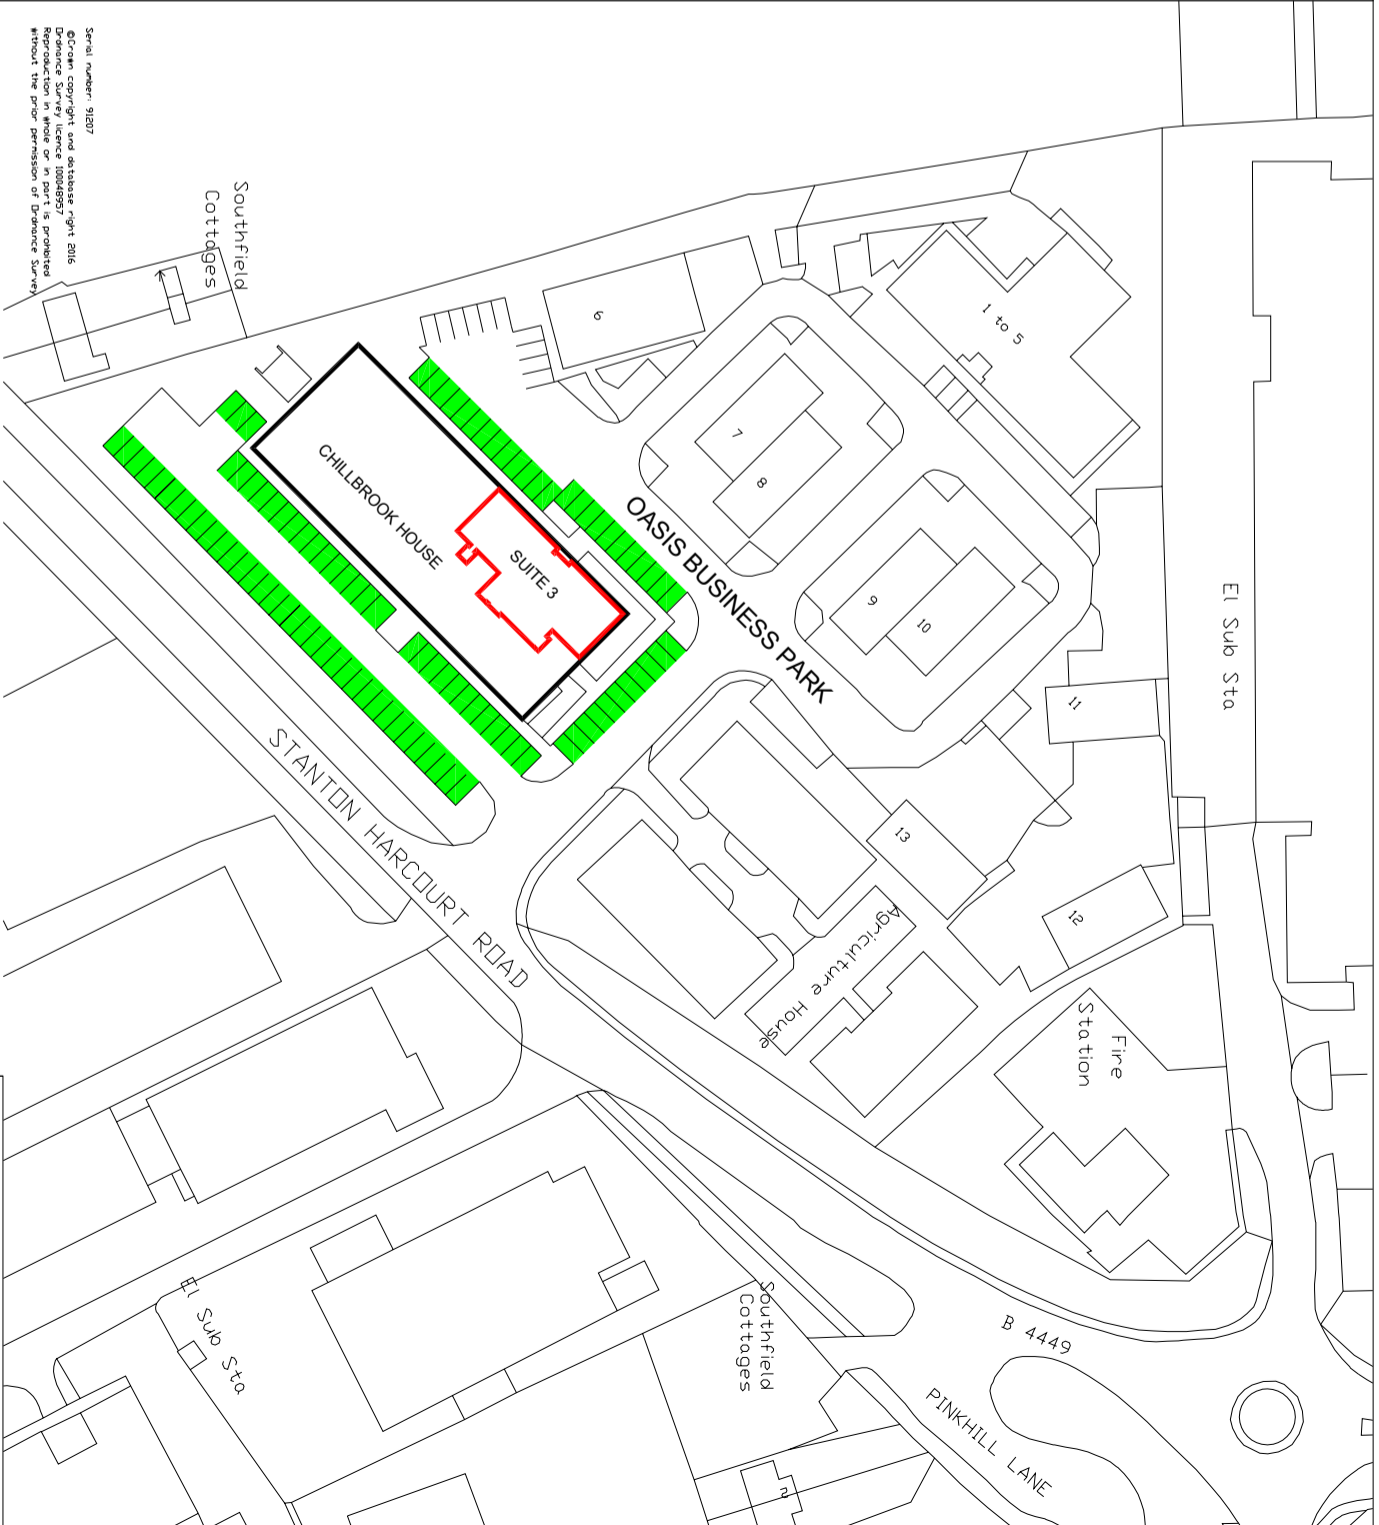


GROUND FLOOR

 

LOCATION PLAN

1:12500@A3

 

Serial number: 91807
 © Crown copyright and database right 2016
 Ordnance Survey. Licence 100049257. All rights reserved.
 This drawing is a reproduction of a plan prepared
 without the prior permission of Ordnance Survey.



MCBAINS COOPER CONSULTING LTD
 BECCHWOOD, GROVE PARK, WALTHAM RD, MAIDENHEAD
 BERKSHIRE, SL6 3LW

CLIENT
 PROJECT
 CHILLBROOK HOUSE
 OASIS PARK
 EYNSHAM OX29 4TP
 DRAWING TITLE
 SUITE 3 GROUND FLOOR
 LEASE PLAN

BUILDING SURVEY

SCALE 1:5000@A3
 DRAWN BY MAS
 CHECKED
 DATE MAY'16

DRAWING NUMBER 00743/06
 REVISION B

FLOOR PLANS
 1:5000@A3