

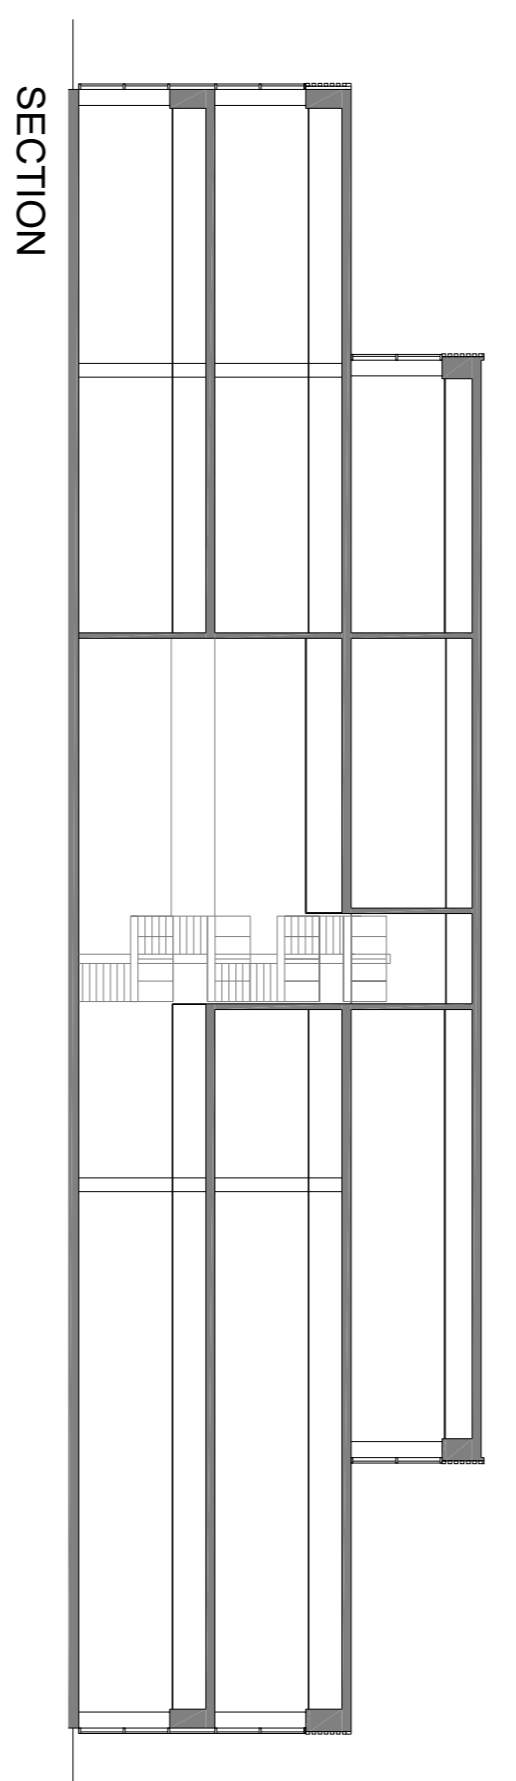
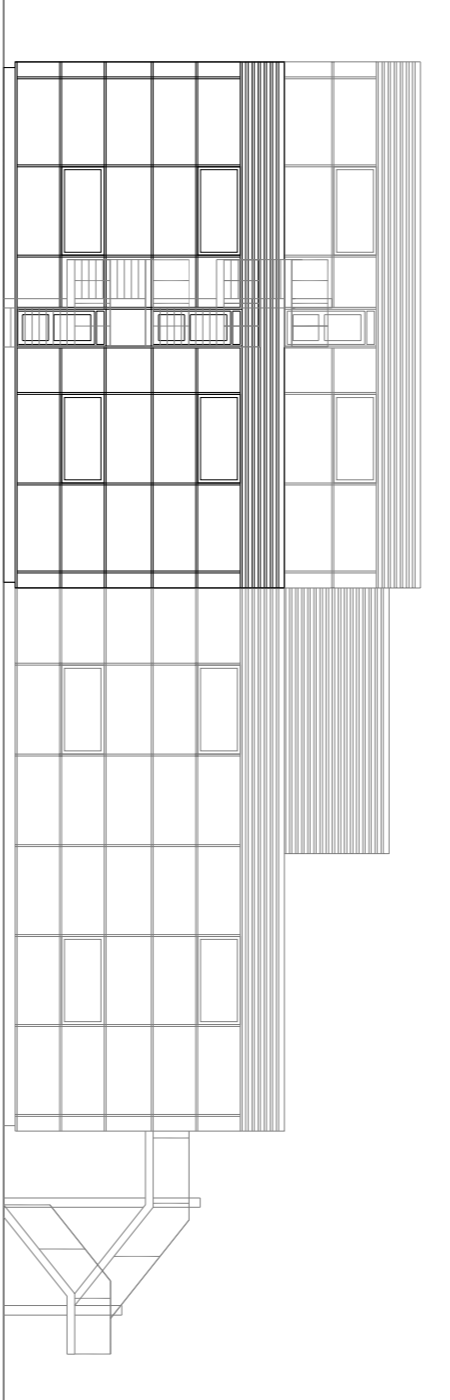
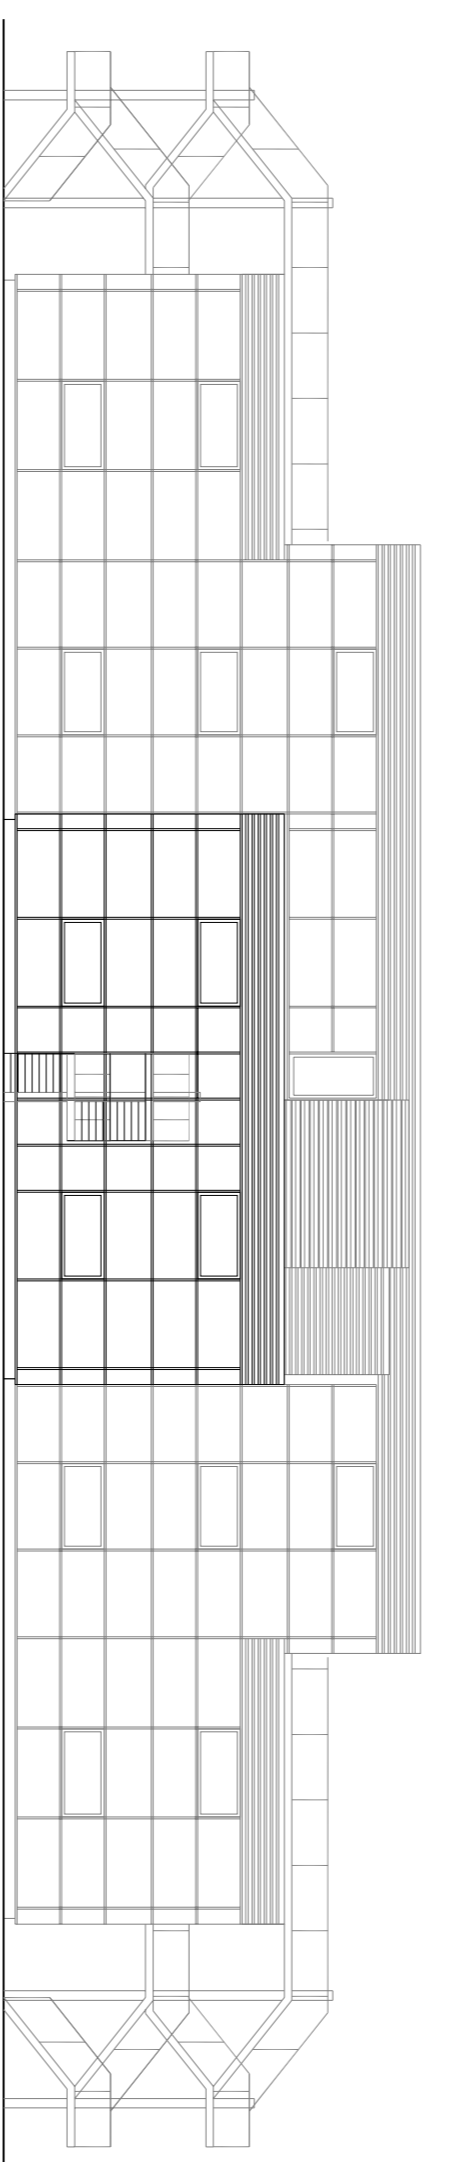
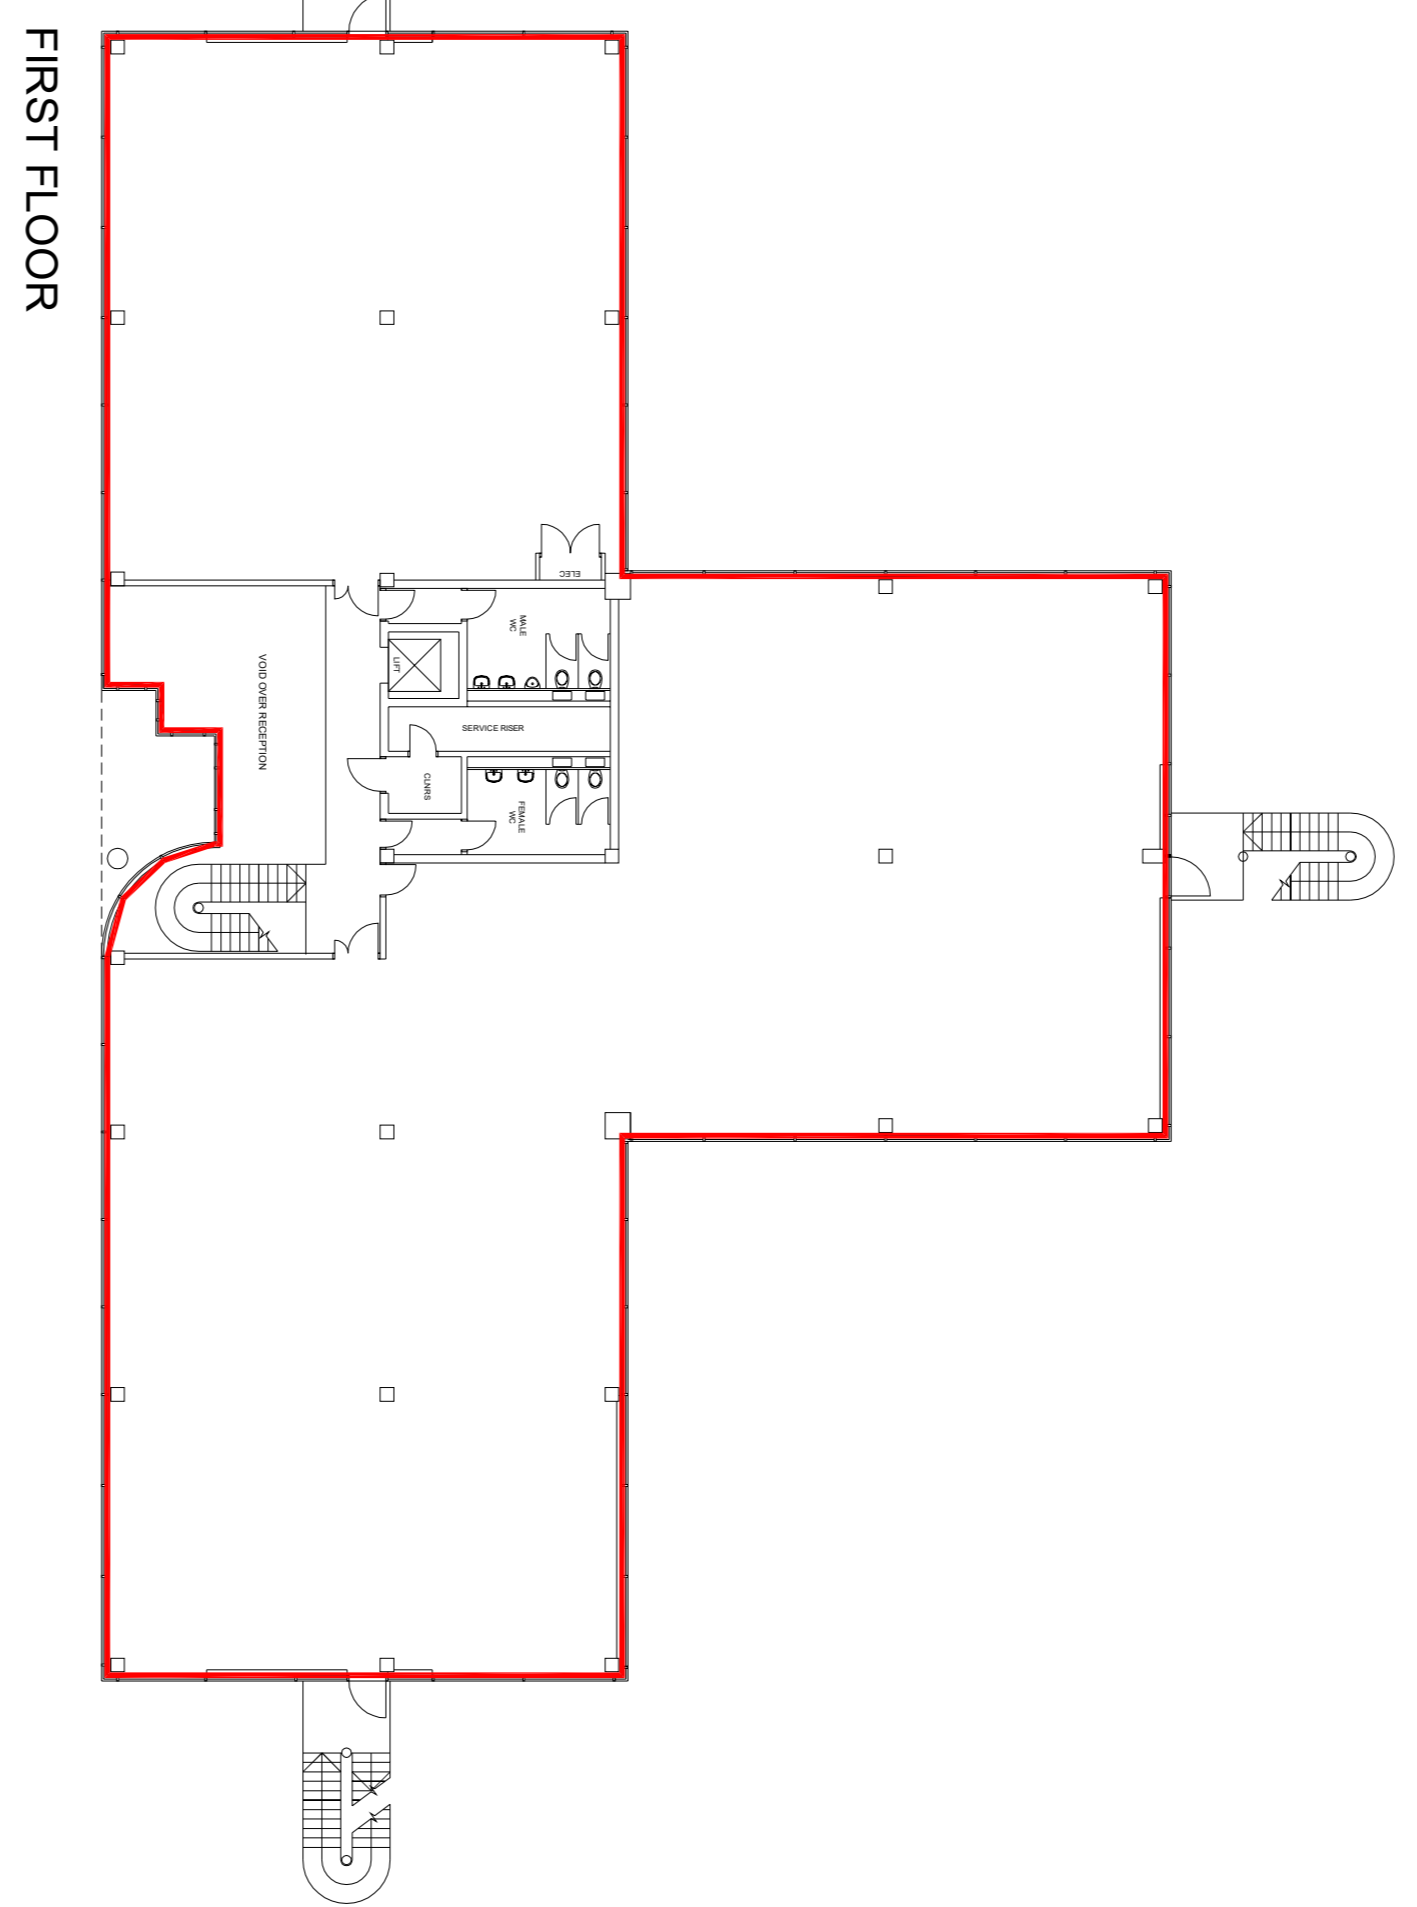
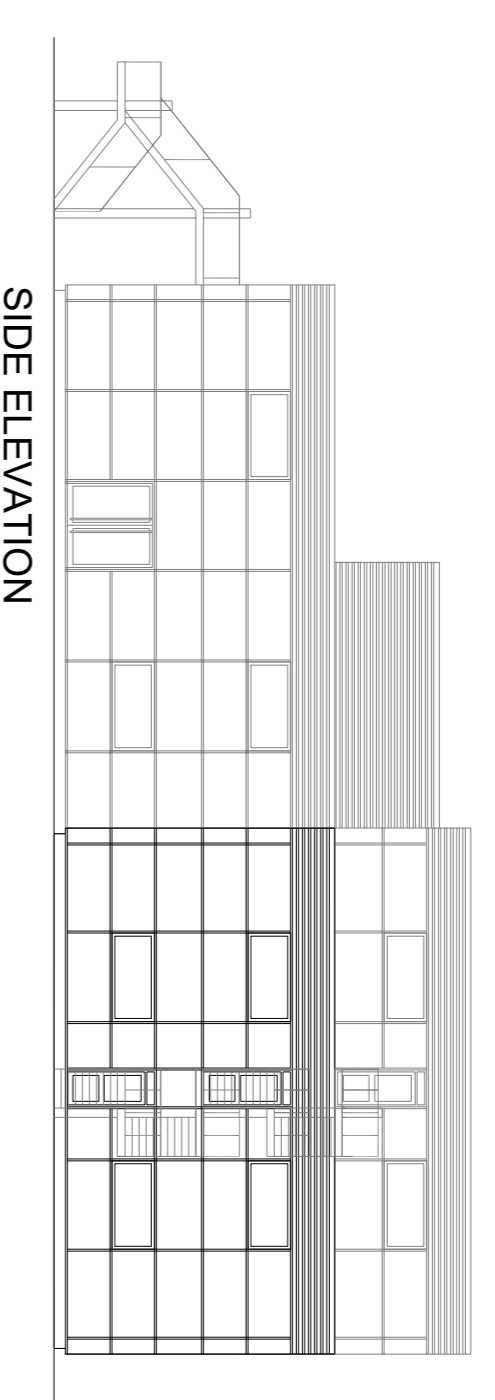
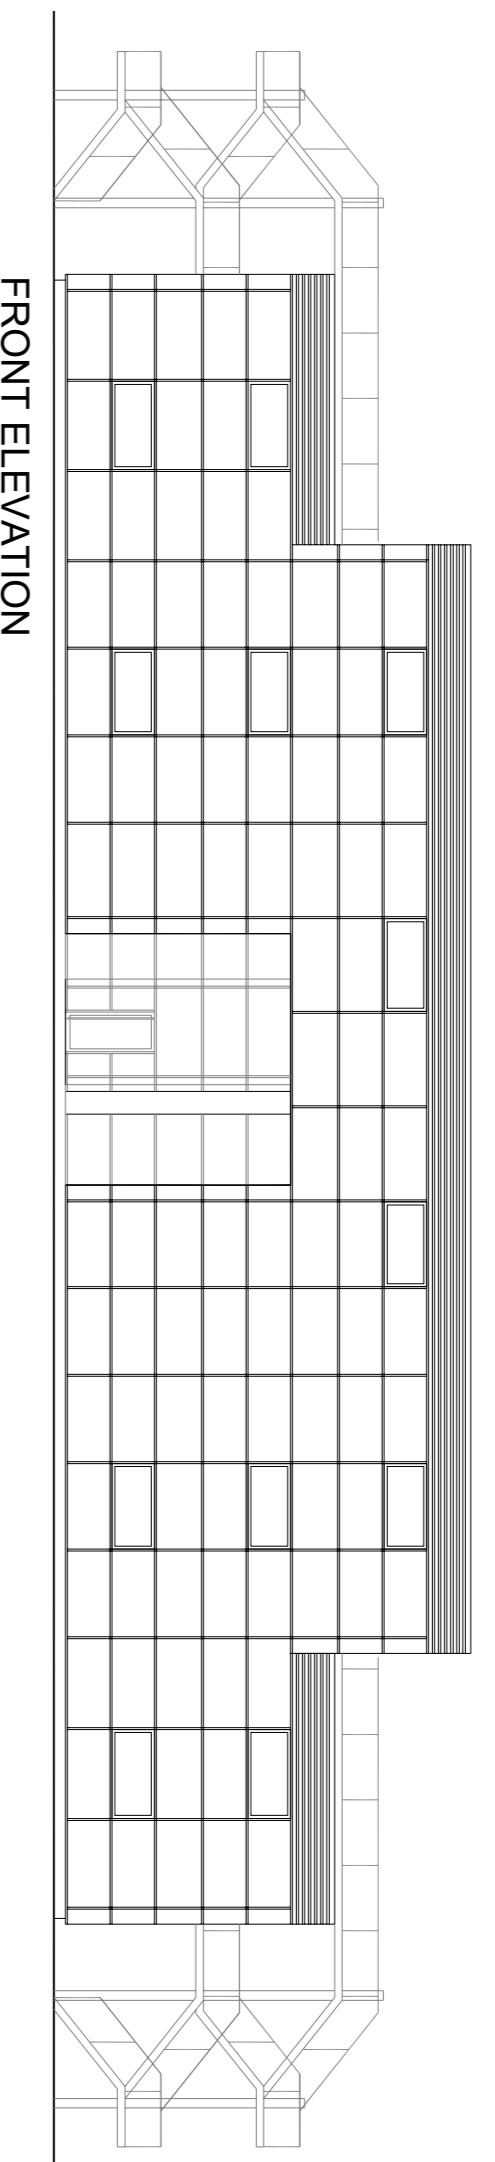
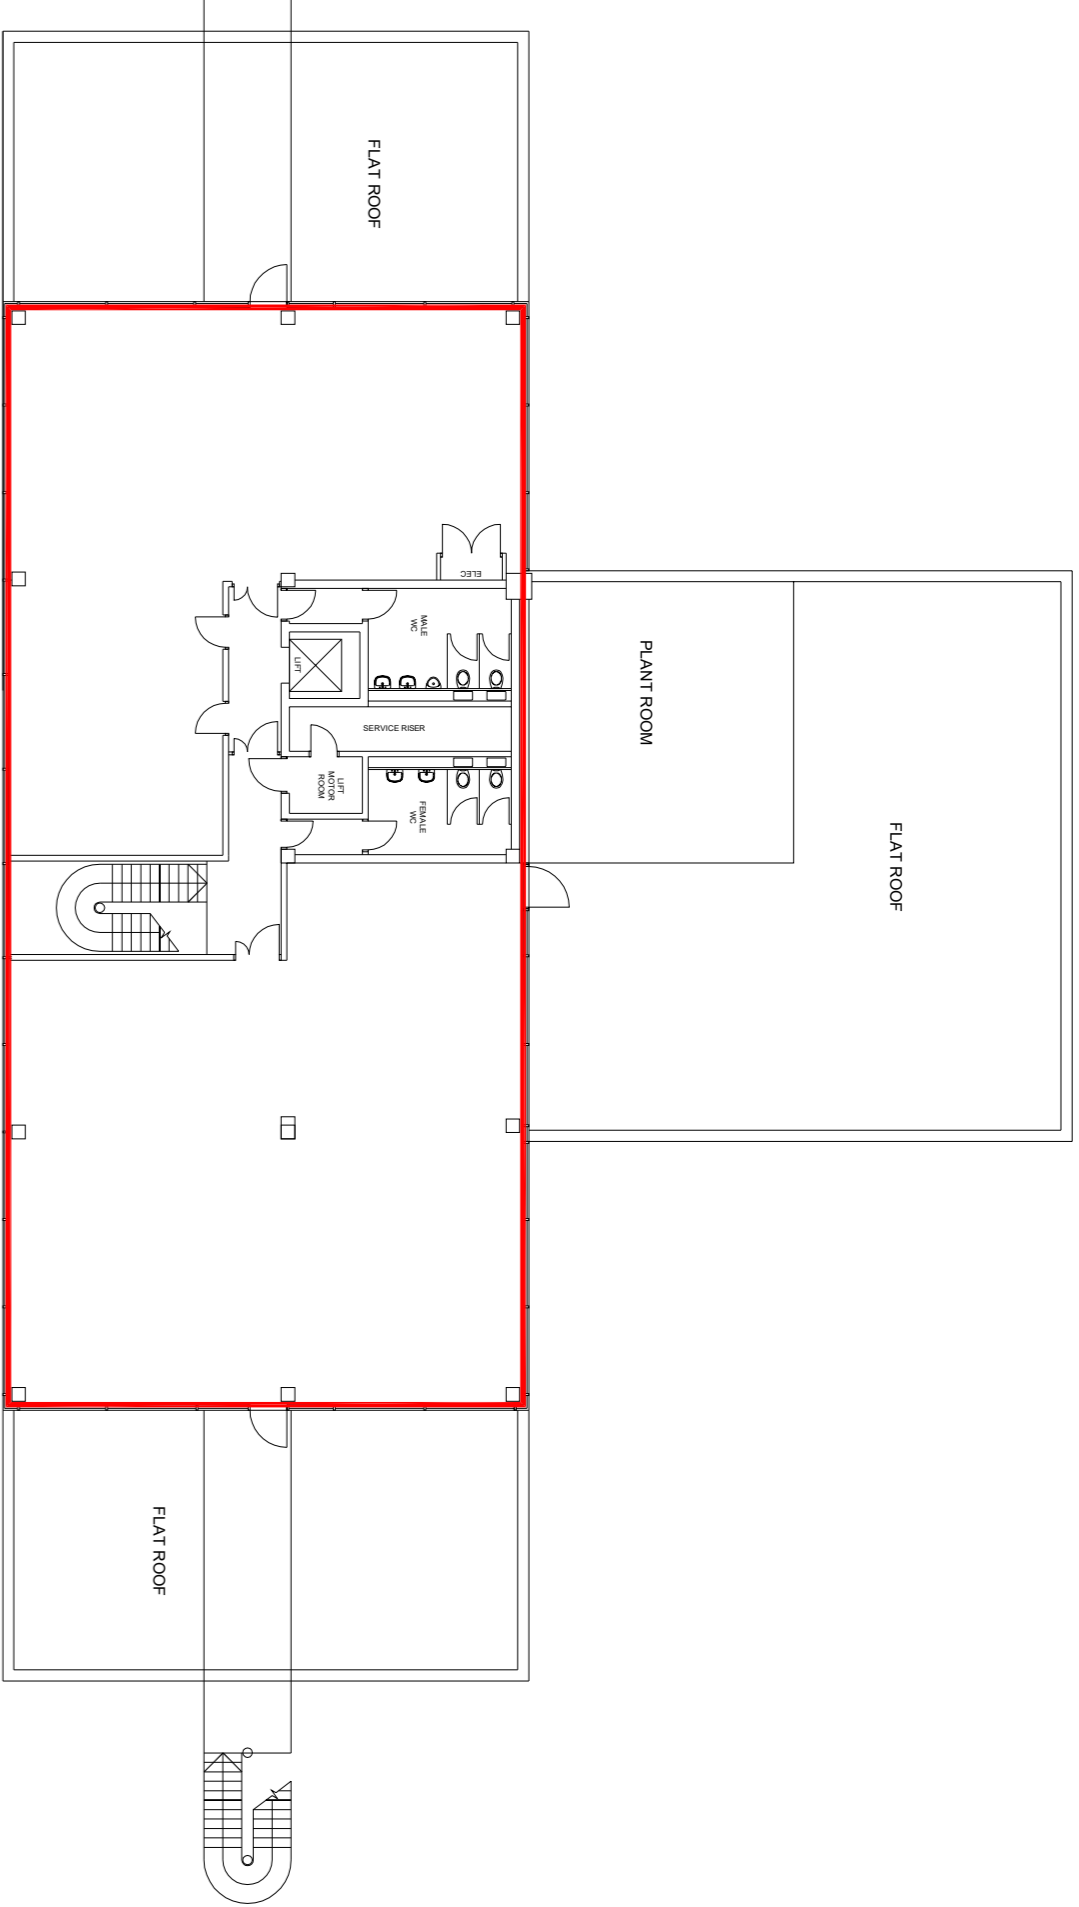


CONTRACTORS MUST VERIFY ALL DIMENSIONS ON SITE BEFORE COMMENCING ANY WORK ON SHOP DRAWINGS
DO NOT SCALE FROM THIS DRAWING
IF THIS DRAWING EXCEEDS THE QUANTITIES IN ANY WAY THE ARCHITECTS ARE TO BE INFORMED BEFORE THE WORK IS INITIATED
MCBAINS COOPER CONSULTING LTD COPYRIGHT

 


ELEVATIONS & SECTION

1:200@A1

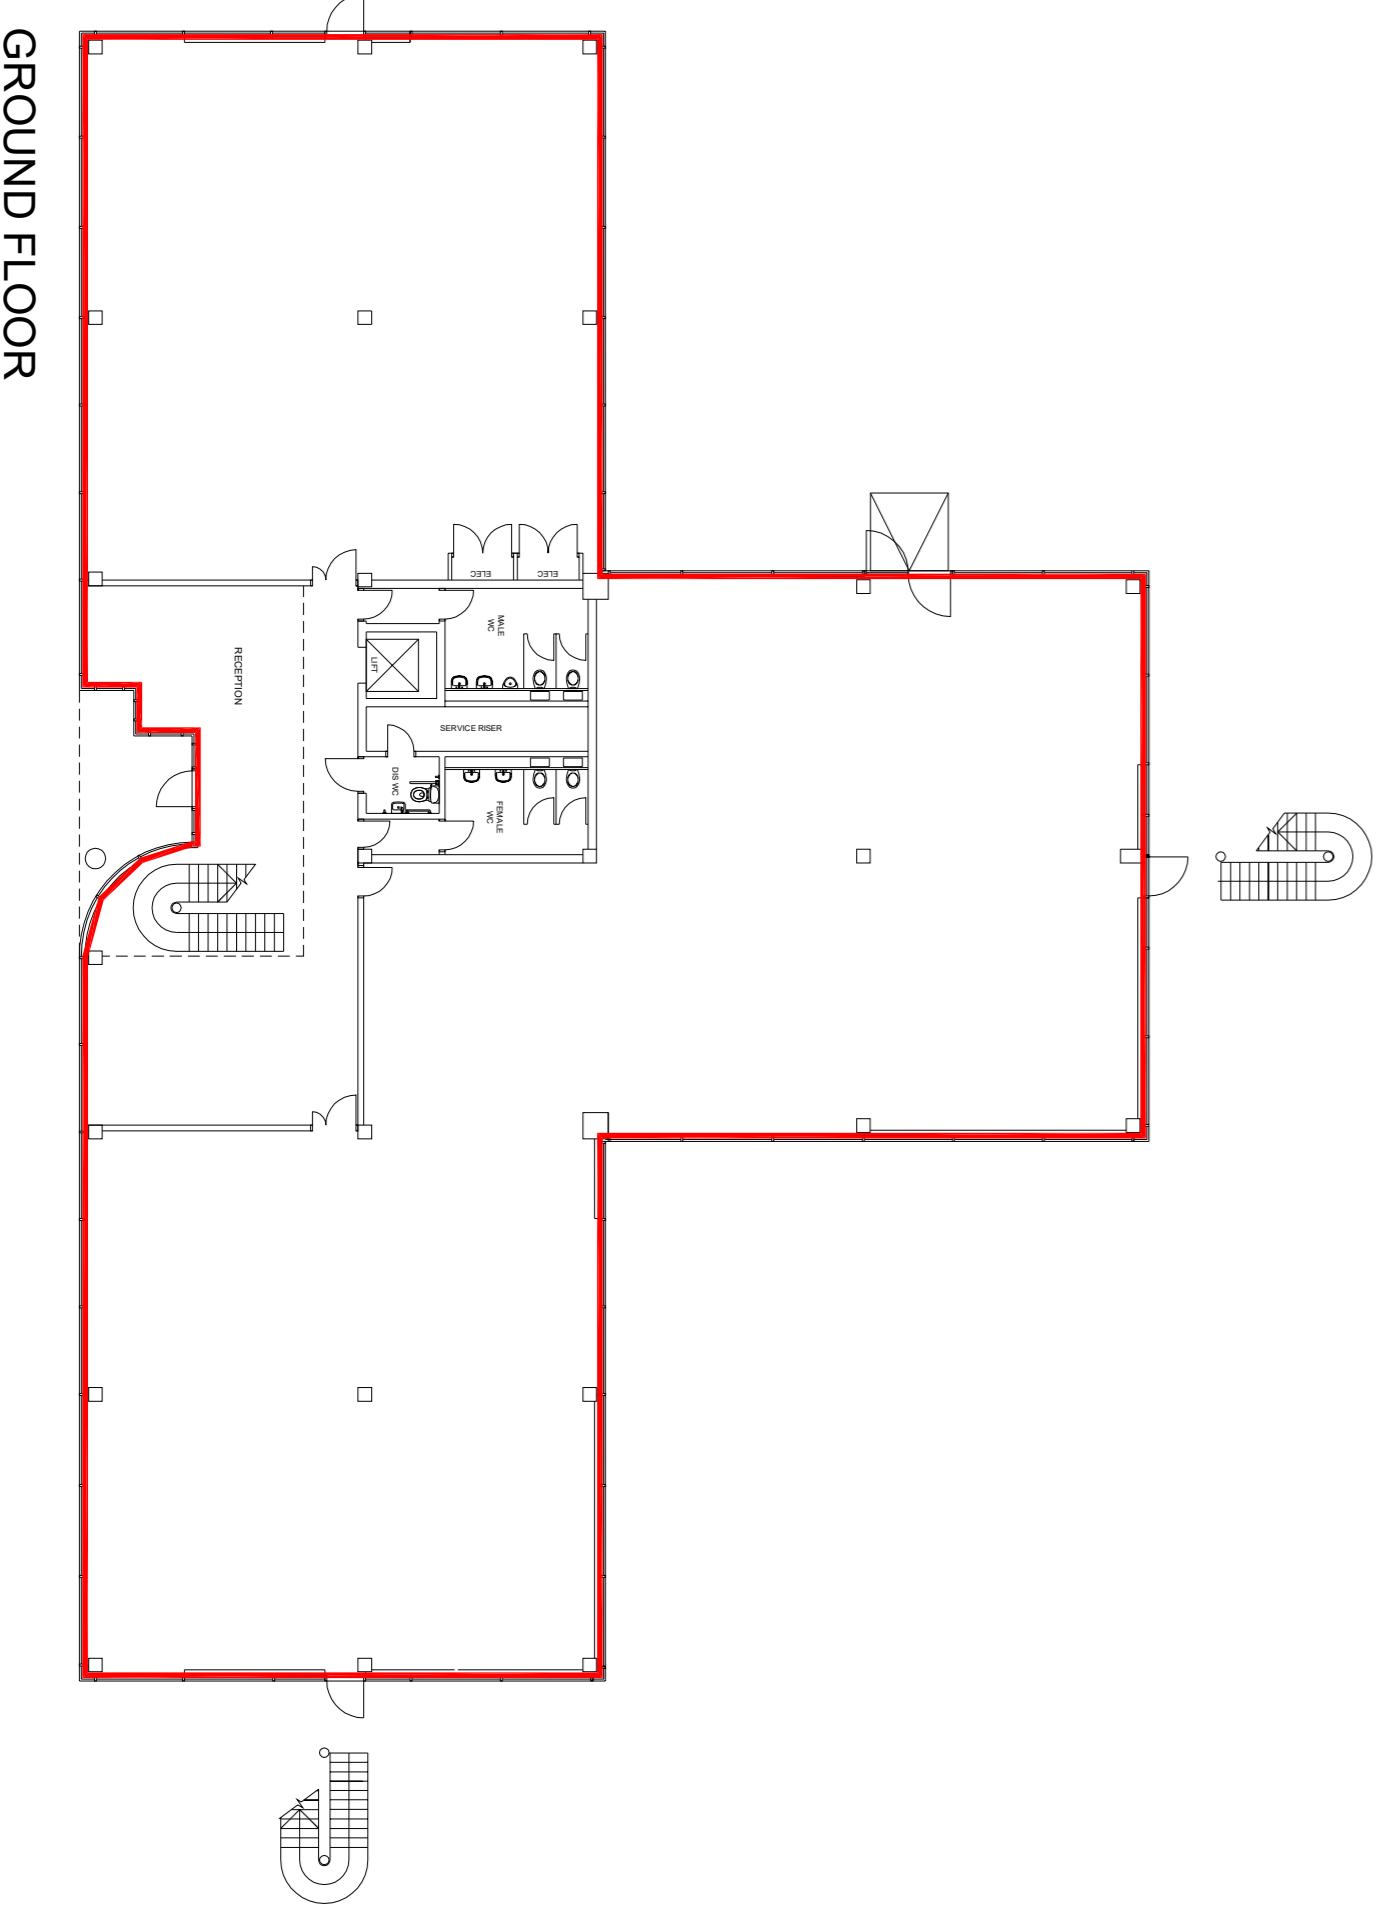

FLOOR PLANS

1:200@A1

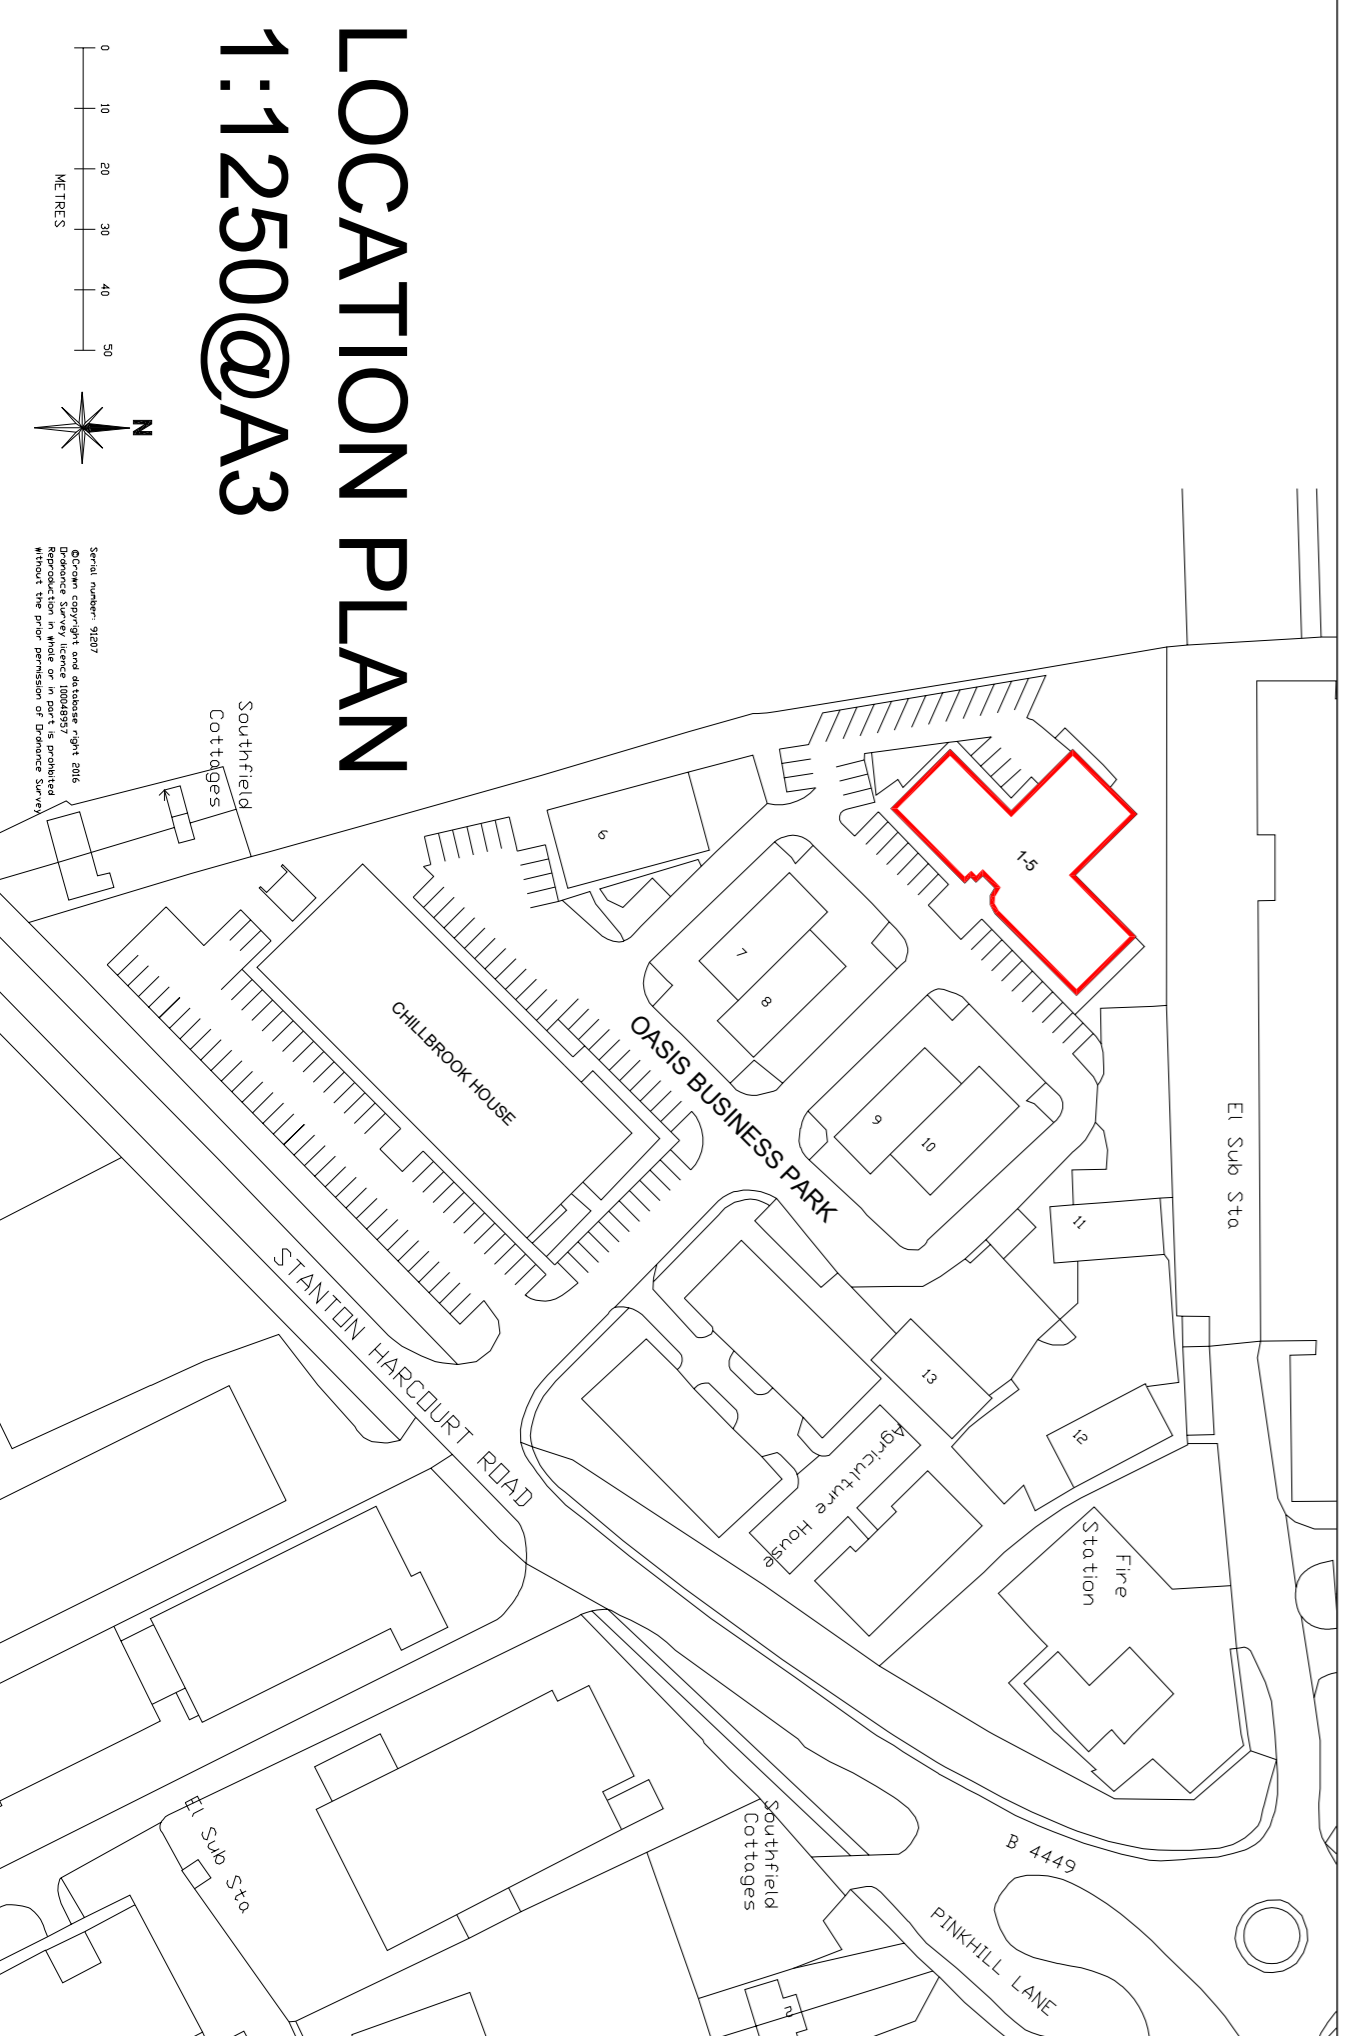

MCBAINS COOPER		MCBAINS COOPER CONSULTING LTD	
BECHWOOD, GROVE PARK, WALTHAM RD, WADDENHEAD		BERKSHIRE, SLD 3LW	
CLIENT		DATE	CHKD
PROJECT	UNIT 1-5		
	OASIS PARK		
	ENNSHAM OX29 4TP		
DRAWING TITLE	FLOOR PLANS & ELEVATIONS		
BUILDING SURVEY			
SCALE	1:200@A1	DRAWN BY	CHECKED
	MAS		
DRAWING NUMBER	00744/13	DATE	MAY'16
		REVISION	