

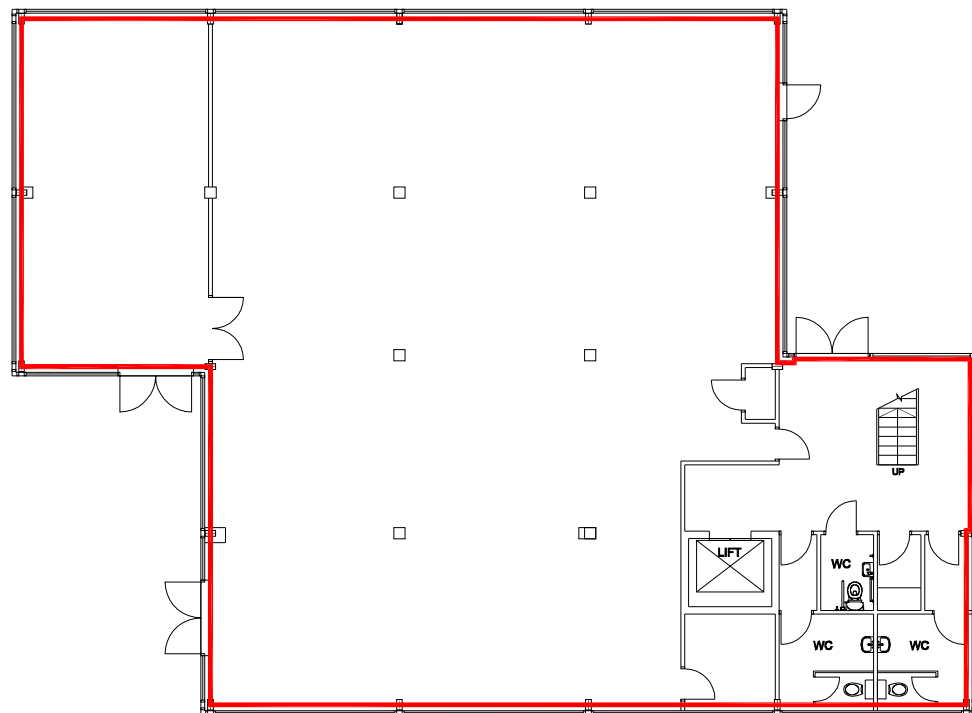
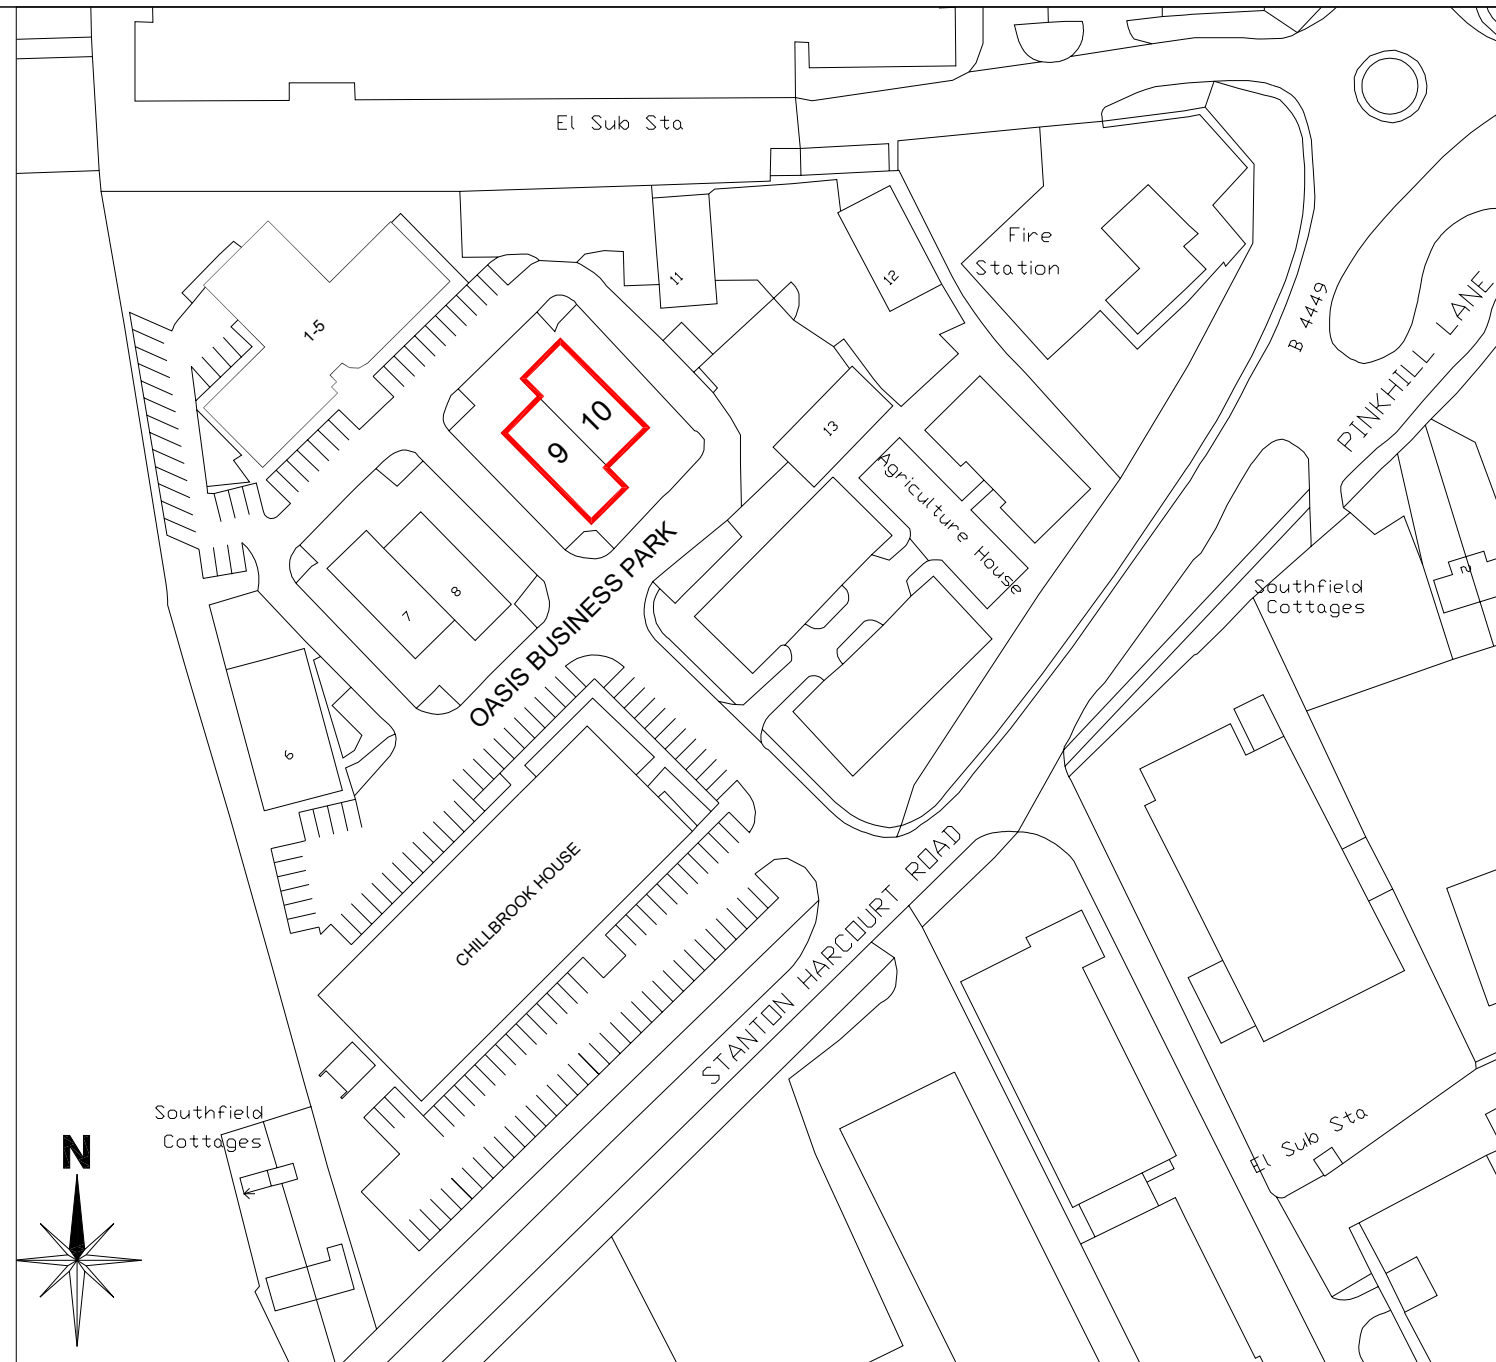


FIRST FLOOR

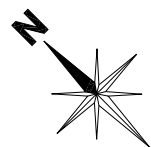


GROUND FLOOR

FLOOR PLANS
1:200@A3

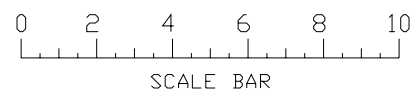

LOCATION PLAN
1:1250@A3

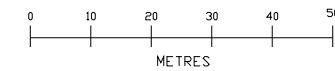

Serial number: 91207
Crown copyright and database right 2016
Ordnance Survey licence 100048957
Reproduction in whole or in part is prohibited
without the prior permission of Ordnance Survey

| REV | AMENDMENT | DATE | CHKD |
|-----|-----------|------|------|
| | | | |

Building Surveying
Interior Design
Environmental Consultants

David Barrington Ltd
21 St. Martins St. Wallingford
Oxfordshire, OX10 0SL
Phone: 01491 833 296
Email: office@darvicbarrington.co.uk
Website: www.darvicbarrington.co.uk

Chartered Building Consultancy

| | | | |
|-----------------------|---|--|--------|
| CLIENT | - | | |
| PROJECT | UNITS 9 & 10 OASIS PARK EYNHAM OX29 4TP | | |
| DRAWING TITLE | LEASE PLAN | | |
| SCALE | DRAWN BY | CHECKED | DATE |
| 1:200@A3 1:1250@A3 | MAS | - | DEC'18 |
| DRAWING NUMBER | REVISION |  Chartered Building Consultancy | |
| 01117/01 | - | | |