

CONTRACTORS MUST VERIFY ALL DIMENSIONS ON SITE BEFORE COMMENCING ANY WORK ON SHOP DRAWINGS
DO NOT SCALE FROM THIS DRAWING
IF THIS DRAWING EXCEEDS THE QUANTITIES IN ANY WAY THE ARCHITECT'S ARE TO BE INFORMED BEFORE THE WORK IS INSTALLED
MCBAINS COOPER CONSULTING LTD COPYRIGHT



MCBAINS COOPER CONSULTING LTD
BEECHWOOD, GROVE PARK, WALTHAM RD, MADENHEAD
BERKSHIRE, SL6 3LW

CLIENT


PROJECT
UNITS 1-5
OASIS PARK
EYNSHAM OX29 4TP

DRAWING TITLE
FIRST FLOOR PROPOSED

BUILDING SURVEY

SCALE 1:100@A2
DRAWN BY MAS
CHECKED
DATE MAY'16

DRAWING NUMBER 00744/08
REVISION -

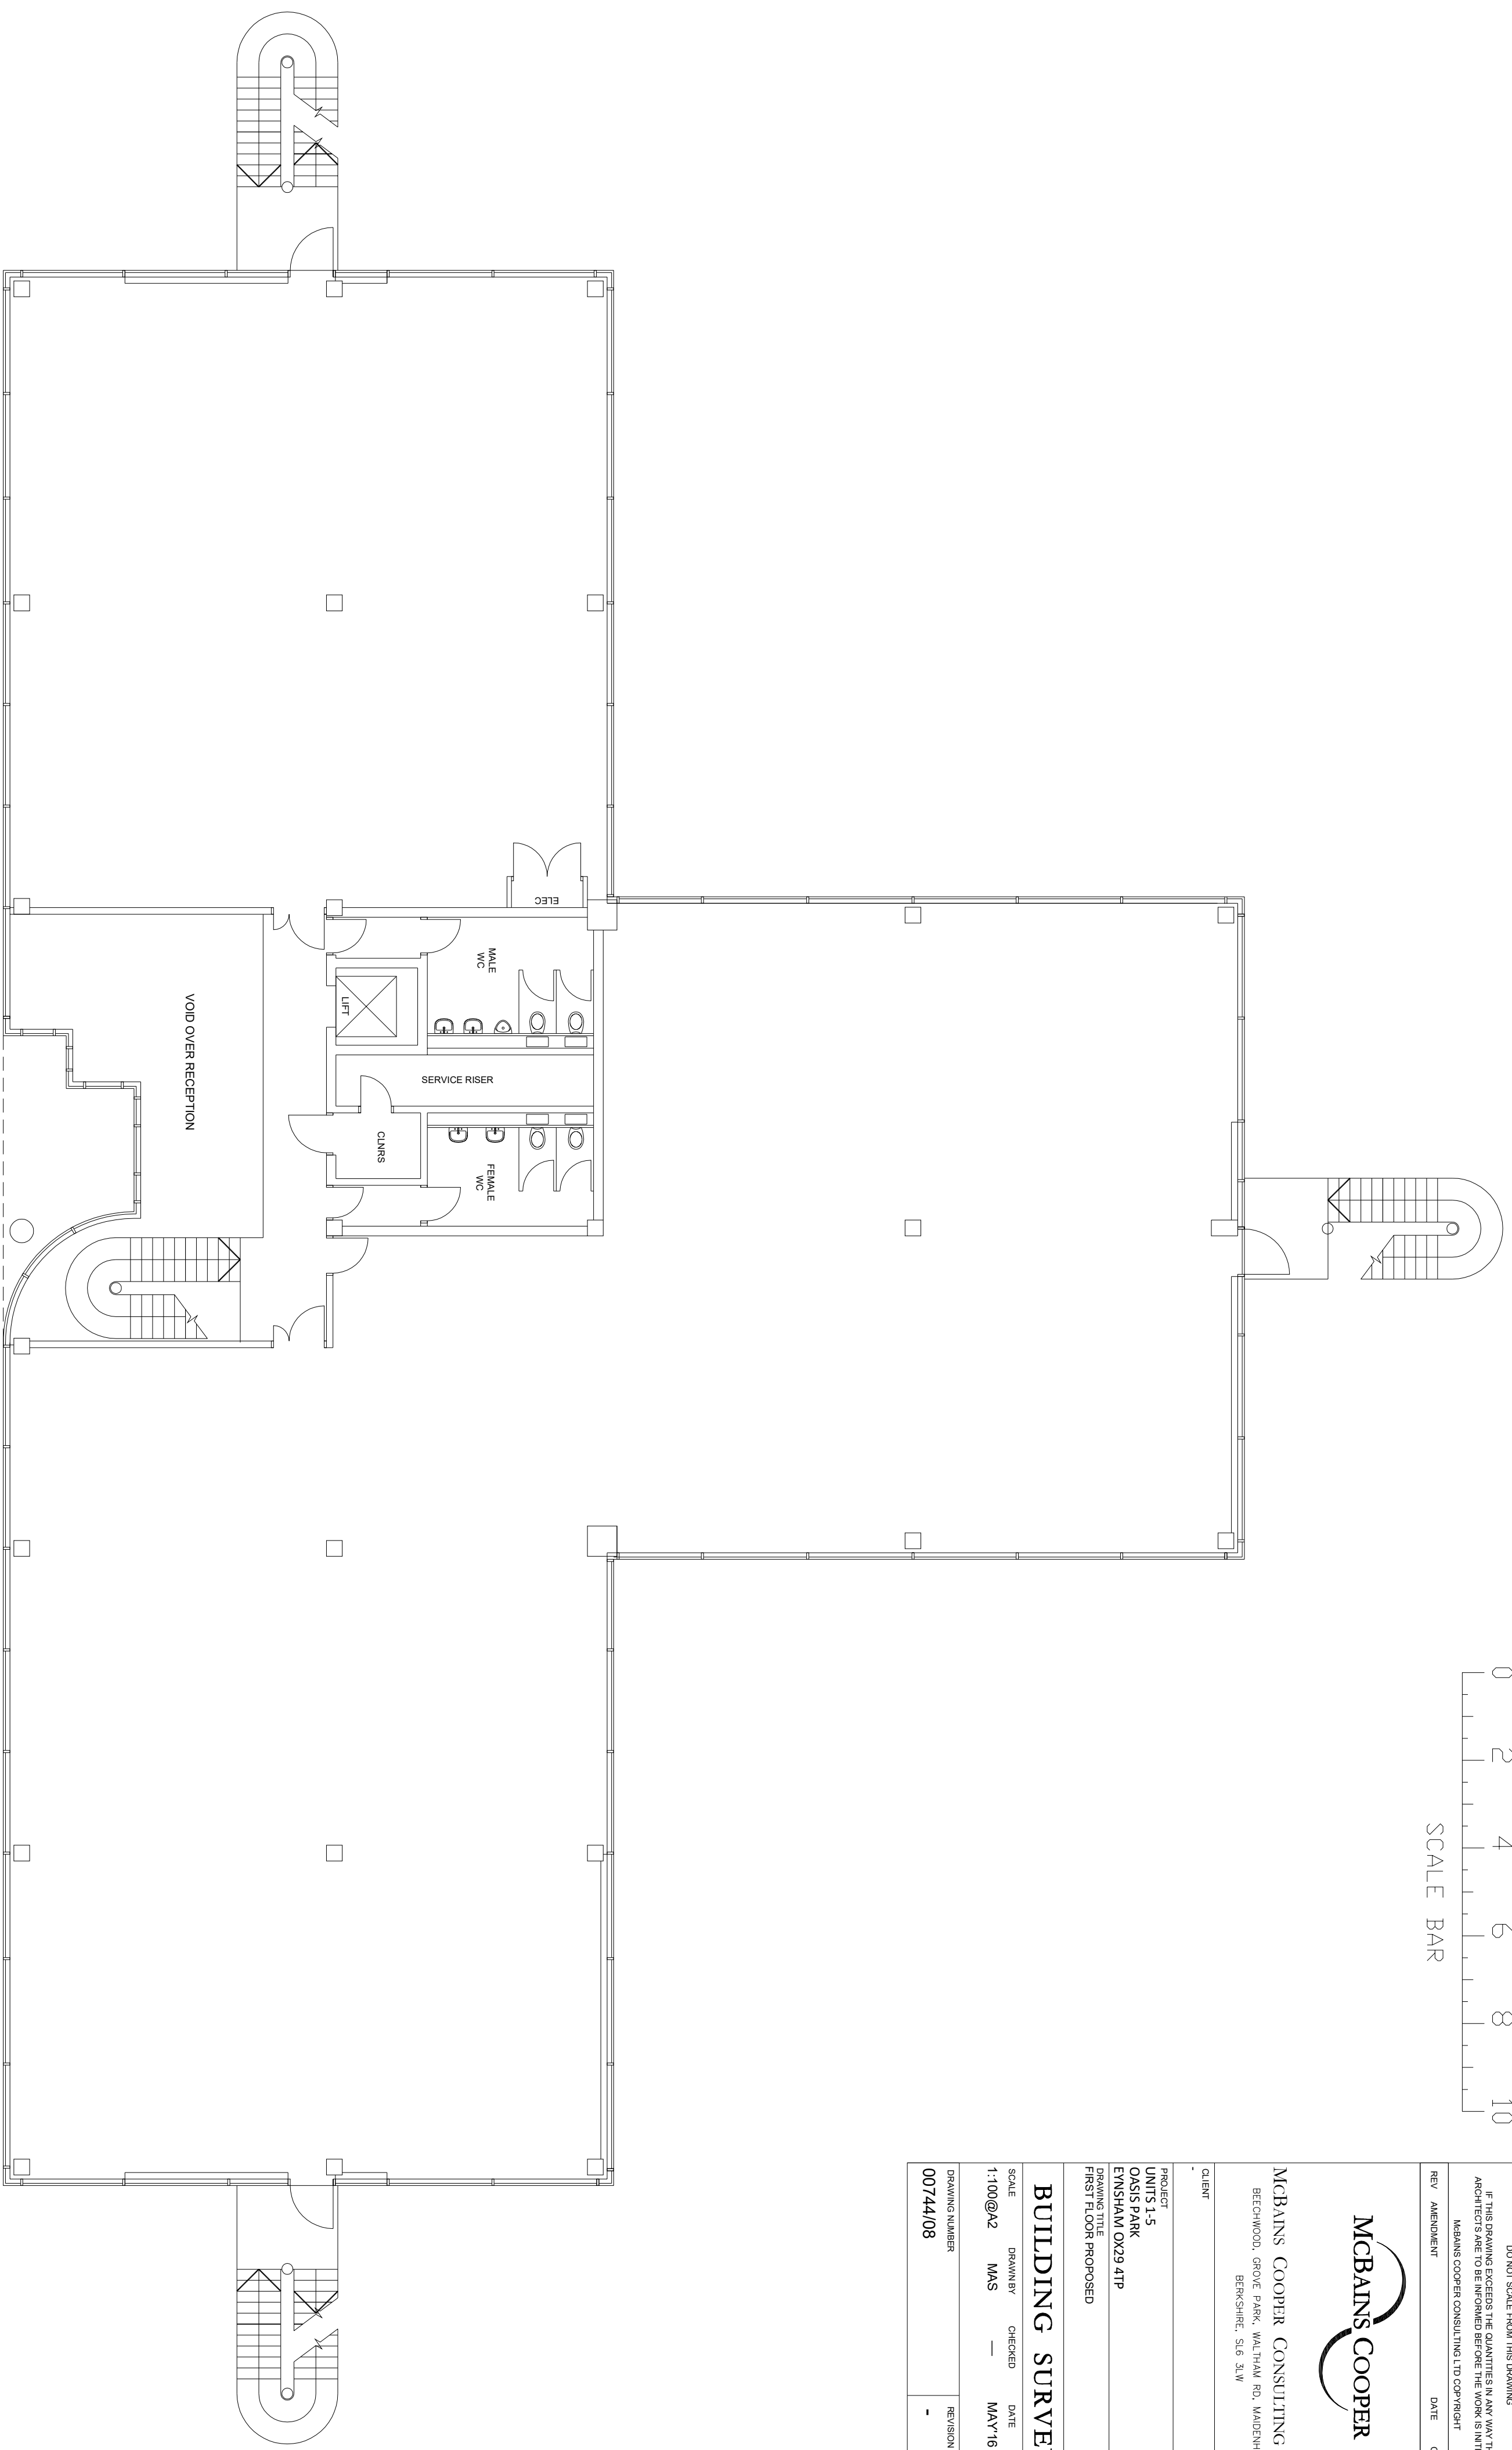

FIRST FLOOR PROPOSED