

CONTRACTORS MUST VERIFY ALL DIMENSIONS ON SITE BEFORE COMMENCING ANY WORK ON SHOP DRAWINGS

DO NOT SCALE FROM THIS DRAWING

IF THIS DRAWING EXCEEDS THE QUANTITIES IN ANY WAY THE ARCHITECT'S NAME TO BE INFORMED BEFORE THE WORK IS INSTALLED

MCBAINS COOPER CONSULTING LTD COPYRIGHT

REV	AMENDMENT	DATE	CHD
-----	-----------	------	-----



MCBAINS COOPER CONSULTING LTD
BEECHWOOD, GROVE PARK, WALTHAM RD, MADENHEAD
BERKSHIRE, SL6 3LW

CLIENT


PROJECT
UNITS 1-5
OASIS PARK
EYNSHAM OX29 4TP

DRAWING TITLE
GROUND FLOOR PROPOSED


BUILDING SURVEY

SCALE	DRAWN BY	CHECKED	DATE
1:100@A2	MAS	—	MAY'16

DRAWING NUMBER	REVISION
00744/07	-

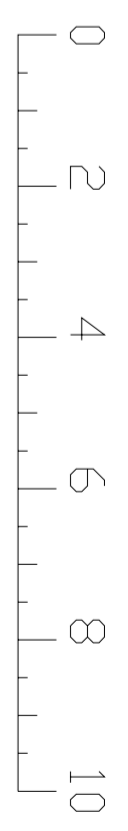

SCALE BAR

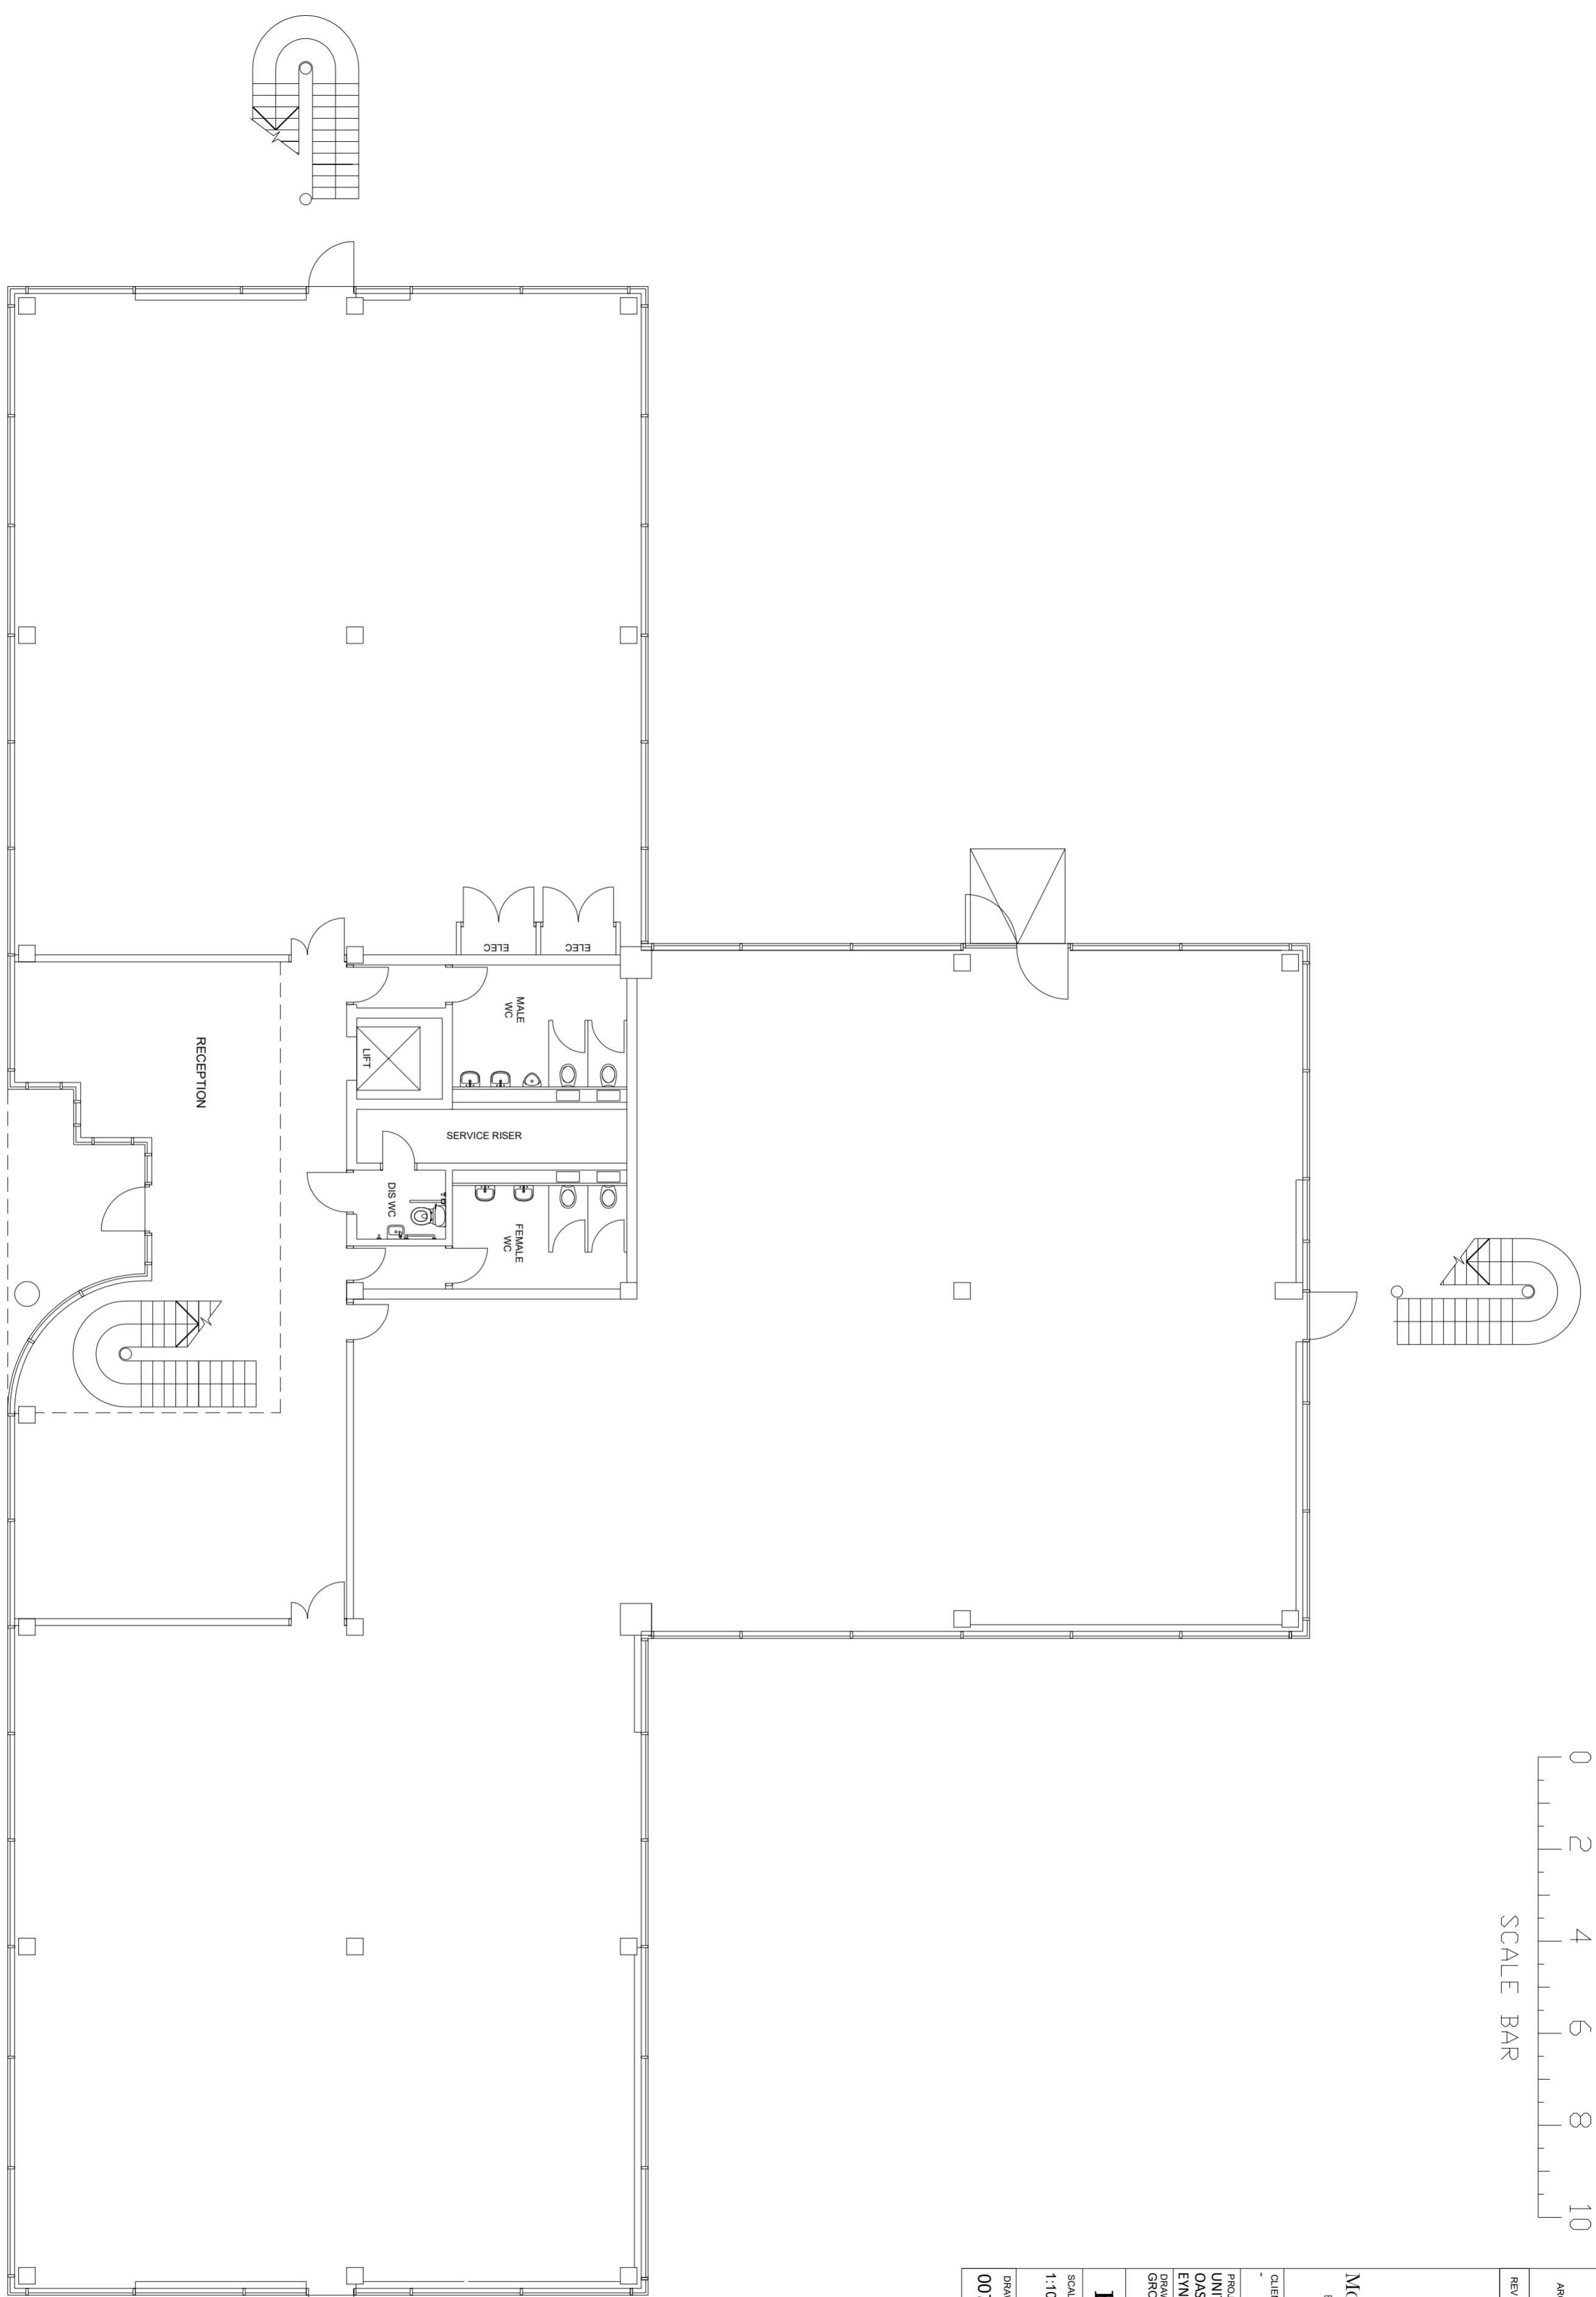

GROUND FLOOR PROPOSED